

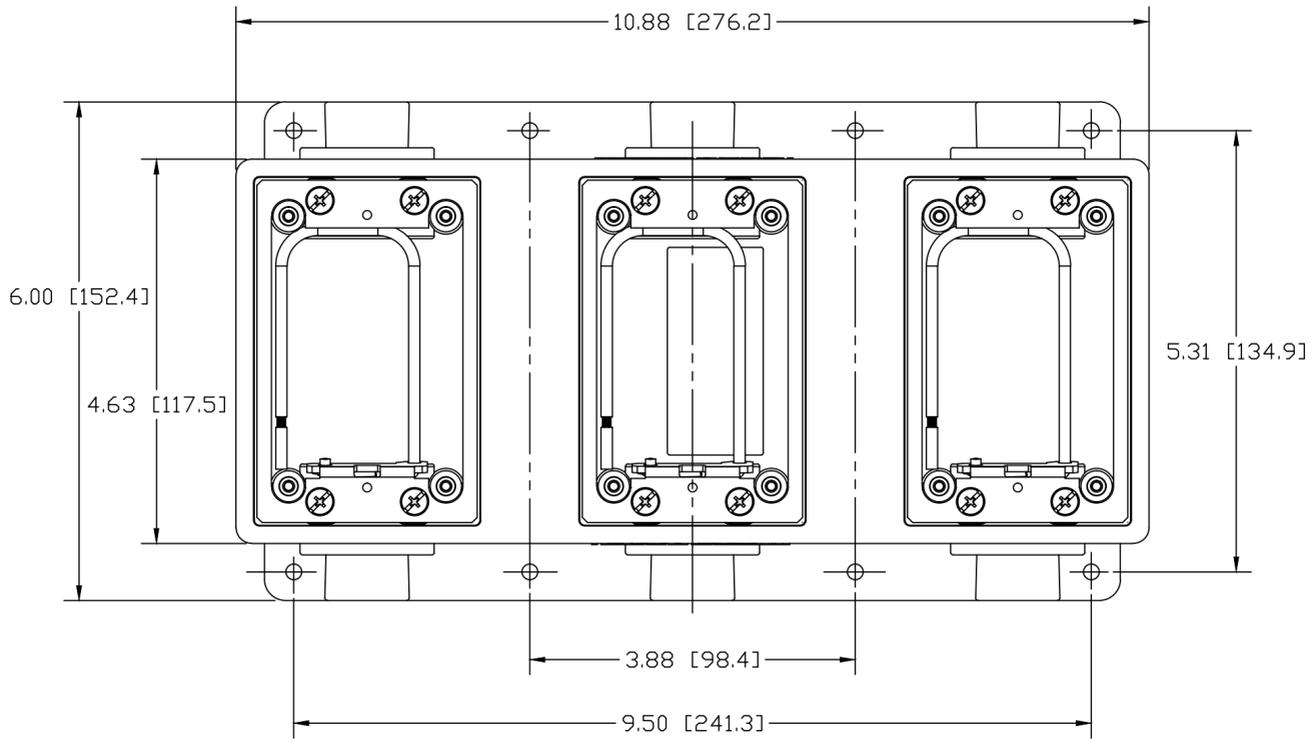




INCLUDES:  
REDUCERS FOR 3/4" AND 1/2" CONDUIT  
AND PLUGS FOR UNUSED HOLES.

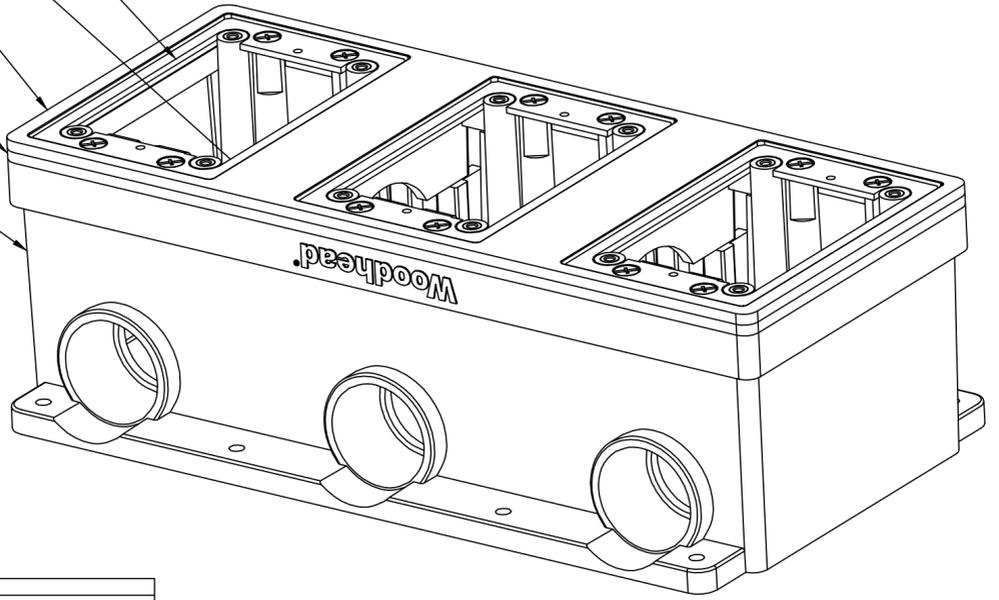

- STAINLESS STEEL MOUNTING PLATE
- GROUNDING WIRE
- PVC FRAME
- TPV GASKET
- PVC BOX

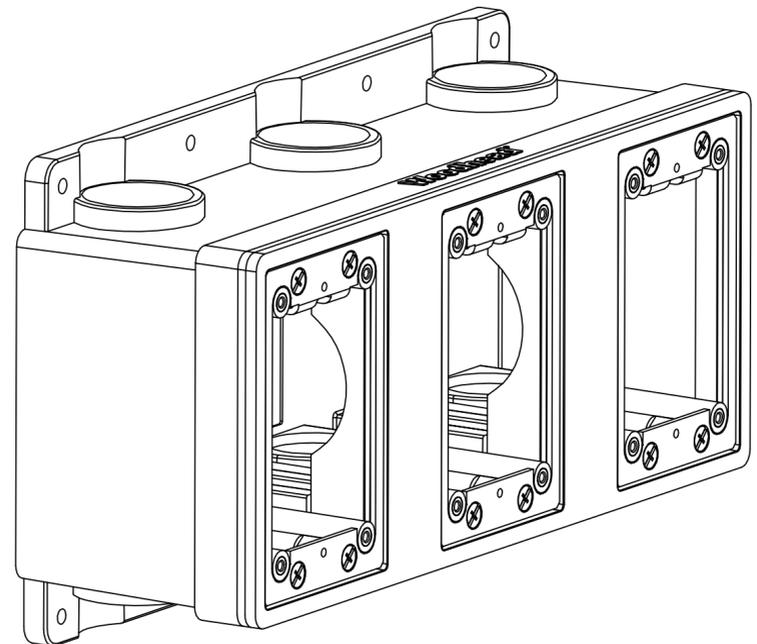

1" DIAMETER UNTHREADED  
CONDUIT OPENINGS, 6 PLACES

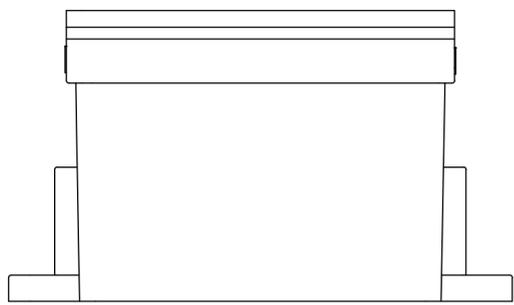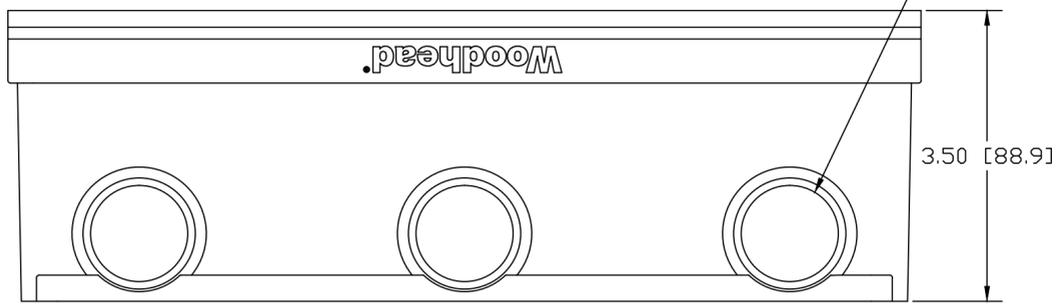

MATERIAL #	ENGINEERING #	COLOR
1301280152	455-FD3	YELLOW
1301280162	455-FD3BLK	BLACK

RELEASE DRAWING EC NO: IFC2014-0796 DRWN: HKNEELAN 2013/11/01 CHKD: HKNEELAN APPR: JFMURPHY 2013/11/08	QUALITY SYMBOL	GENERAL TOLERANCES (UNLESS SPECIFIED)	DIMENSION STYLE INCH[MM]	SCALE NTS	DESIGN UNITS INCH	THIRD ANGLE PROJECTION
	▽=0	4 PLACES ±--- ±---	DRAWN BY DATE	TITLE	FD BOX, 3 GANG FOR WATERTITE	MATERIAL NO. SEE CHART
	∇=0	3 PLACES ±--- ±.005	CHECKED BY DATE			
		2 PLACES ±0.10 ±.010	APPROVED BY DATE	MATERIAL NO. SEE CHART	DOCUMENT NO. SD-130128-003	SHEET NO. 1 OF 1
	1 PLACE ±0.25 ±.020	ANGULAR ±.5°	SIZE C	THIS DRAWING CONTAINS INFORMATION THAT IS PROPRIETARY TO MOLEX INCORPORATED AND SHOULD NOT BE USED WITHOUT WRITTEN PERMISSION		

MOLEX INCORPORATED SD-130128-003 1 OF 1	DRAFT WHERE APPLICABLE MUST REMAIN WITHIN DIMENSIONS	THIS DRAWING CONTAINS INFORMATION THAT IS PROPRIETARY TO MOLEX INCORPORATED AND SHOULD NOT BE USED WITHOUT WRITTEN PERMISSION
---	--	---